



BOURNEMOUTH WATER ASSET INFORMATION

Further to your request for information, the Company's apparatus for the requested site is shown herewith. Bournemouth Water has made all reasonable efforts to ensure the accuracy of this information, but provides it subject to the following conditions:

- Service pipes and drainage connections may not be shown.
- No liability whatsoever is accepted for any inaccuracies or omissions in the information.
- If no reference is made in the information to any interest or right of the Company on any land, this is not to be taken as conclusive evidence that no such interest or right exists.

These reservations are in addition to any statutory regulations which apply.


Source for Searches - A South West Water Service contactus@sourceforsearches.co.uk 0845 330 3401

ASSETS NOT SHOWN?
THEY MAYBE PRIVATE HOMEOWNERS
RESPONSABILITY

USEFUL CONTACTS:

LEAKS / PIPE COLLAPSE
NEW CONNECTIONS
BOURNEMOUTH WATER

08005 878979
01202 590059
01202 590059

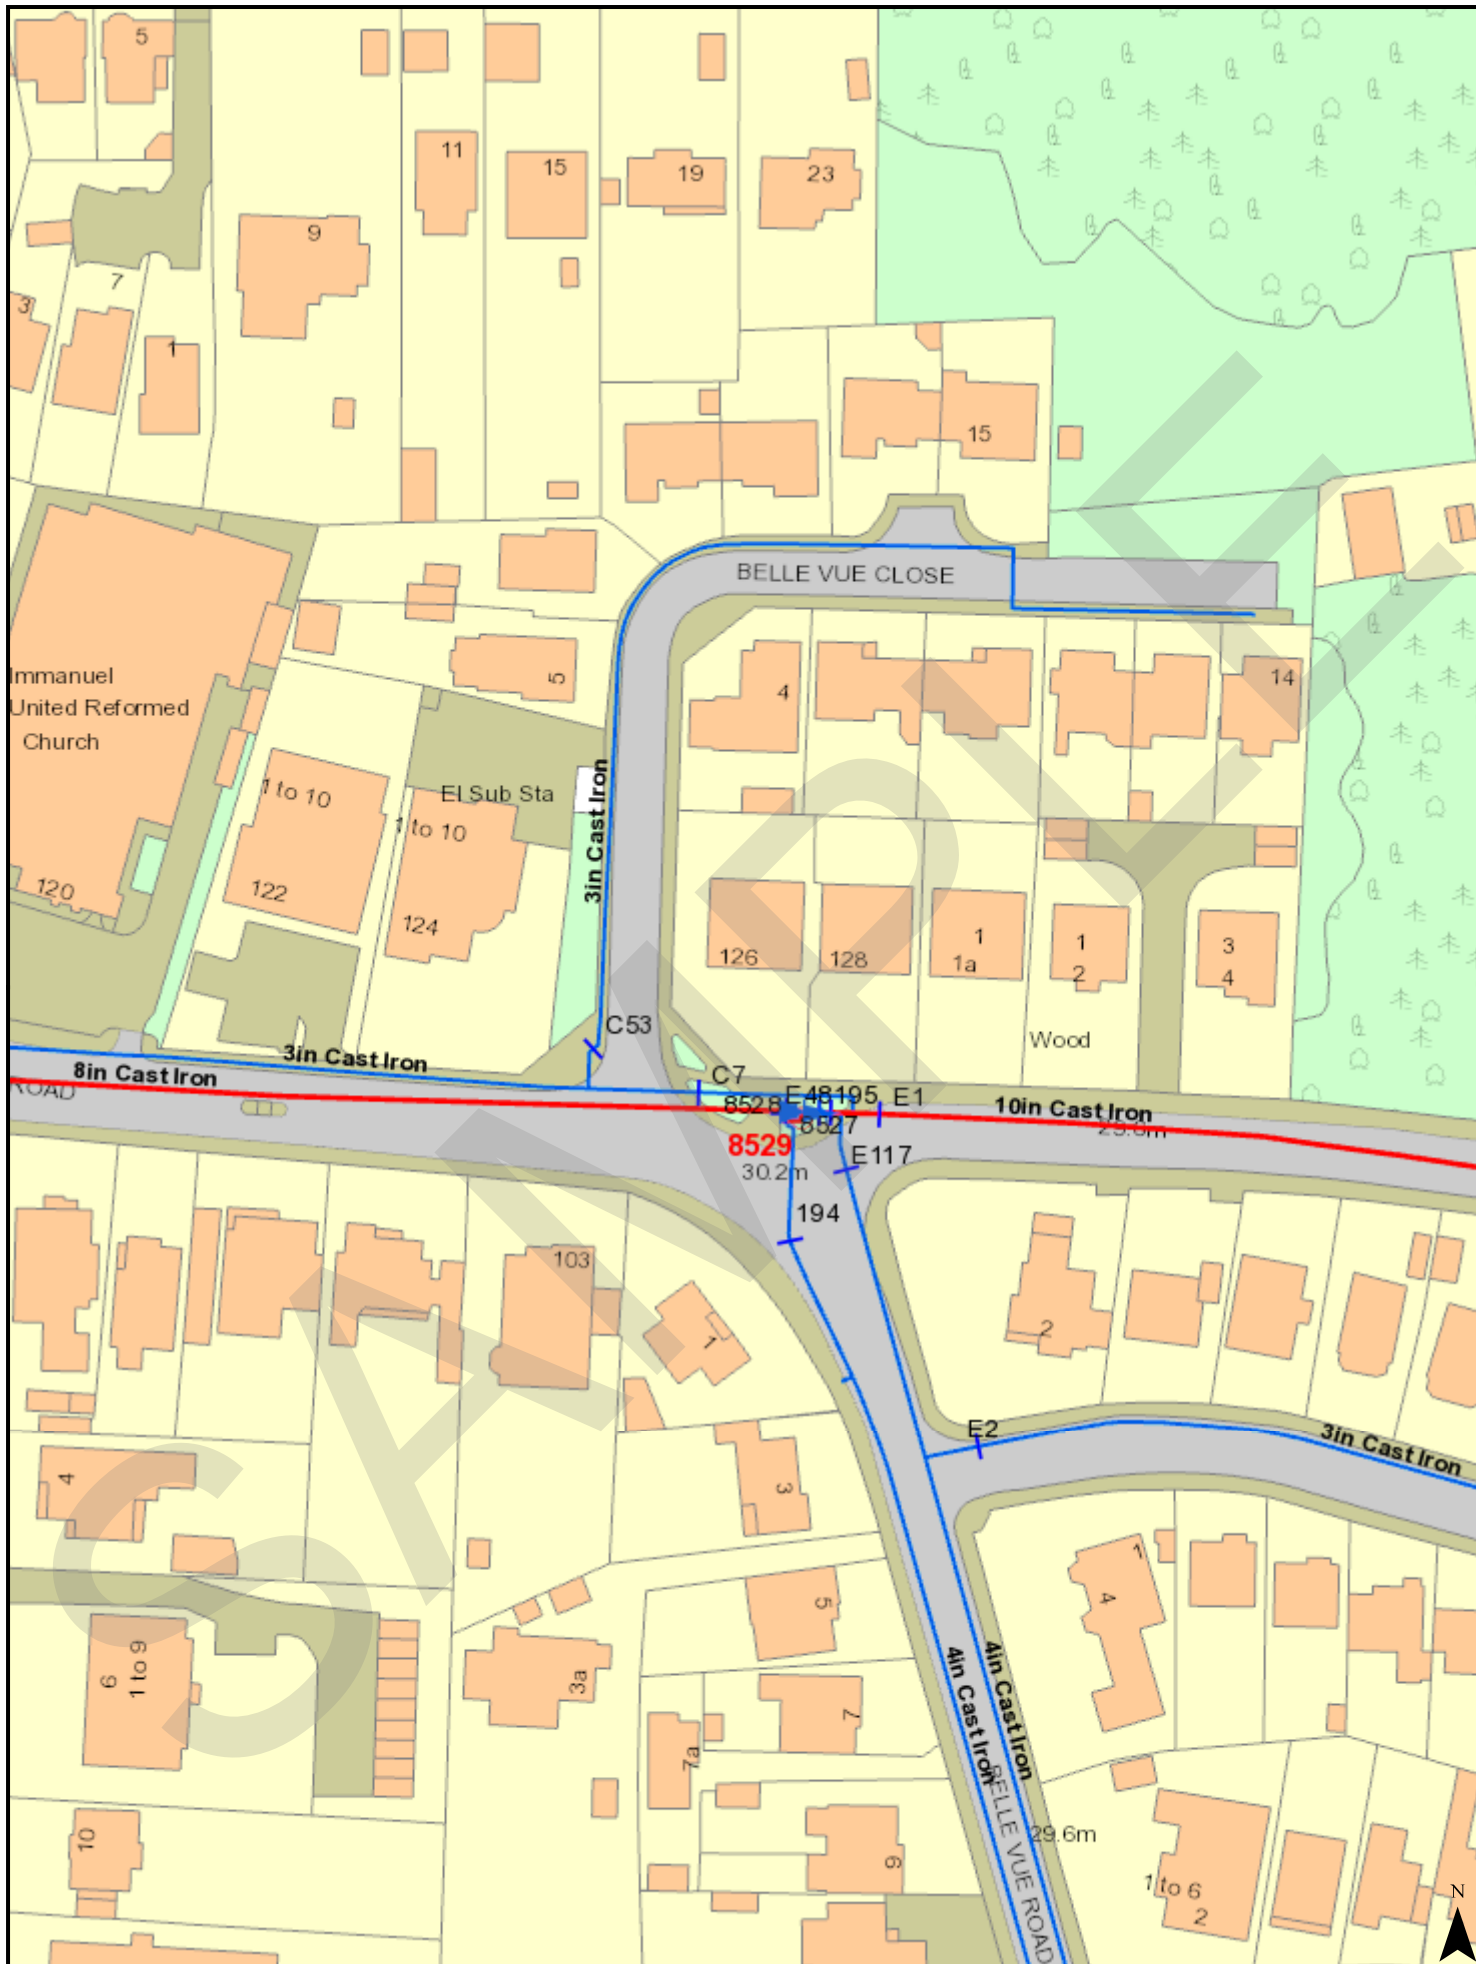

Bournemouth Water

South West Water Ltd
 REGISTRATION NO 02366665
 Peninsula House, Rydon Lane, Exeter, EX27HR
 Tel (44) 01202 591111
 Fax (44) 01202 597022
 customerservice@bournemouthwater.co.uk
 www.bournemouthwater.co.uk

Title: Sample Plan

Date: 19/10/2022

Scale: 1:1,000

LEGEND:	
	DISTRIBUTION
	TRUNK
	BULK TRANSFER
	ABANDONED
	FIRE
	PRIVATE
	PROCESS
	SLUDGE
	PROPOSED
	UNDER TEST
	TANKER FILLING POINT
	WASHOUT
	FIRE
	DUAL PURPOSE
	RUSH POINT
	PRIVATE WATERING POINT
	PRIVATE
	PROPOSED
	UNDER TEST
	AR VALVE
	GROSS
	DOUBLE AIR VALVE
	END CAP
	PRIVATE AIR VALVE
	VALVE
	OPEN
	CLOSED
	PROPOSED
	UNDER TEST

The information shown on this plan is for general guidance only. Trial holes should be dug, by hand, to ascertain the precise depth and position of the Company's apparatus. The Company must be given two days notice of your intention to carry out trial holes. Service pipes are not necessarily shown on this plan.

Reproduced from an Ordnance Survey map by permission on behalf of the Controller of HMSO © Crown Copyright. Licence WU298727

Getmapping PLC © Copyright Getmapping PLC 2013